




EAST ELEVATION AS EXISTING
Scale: 1:100

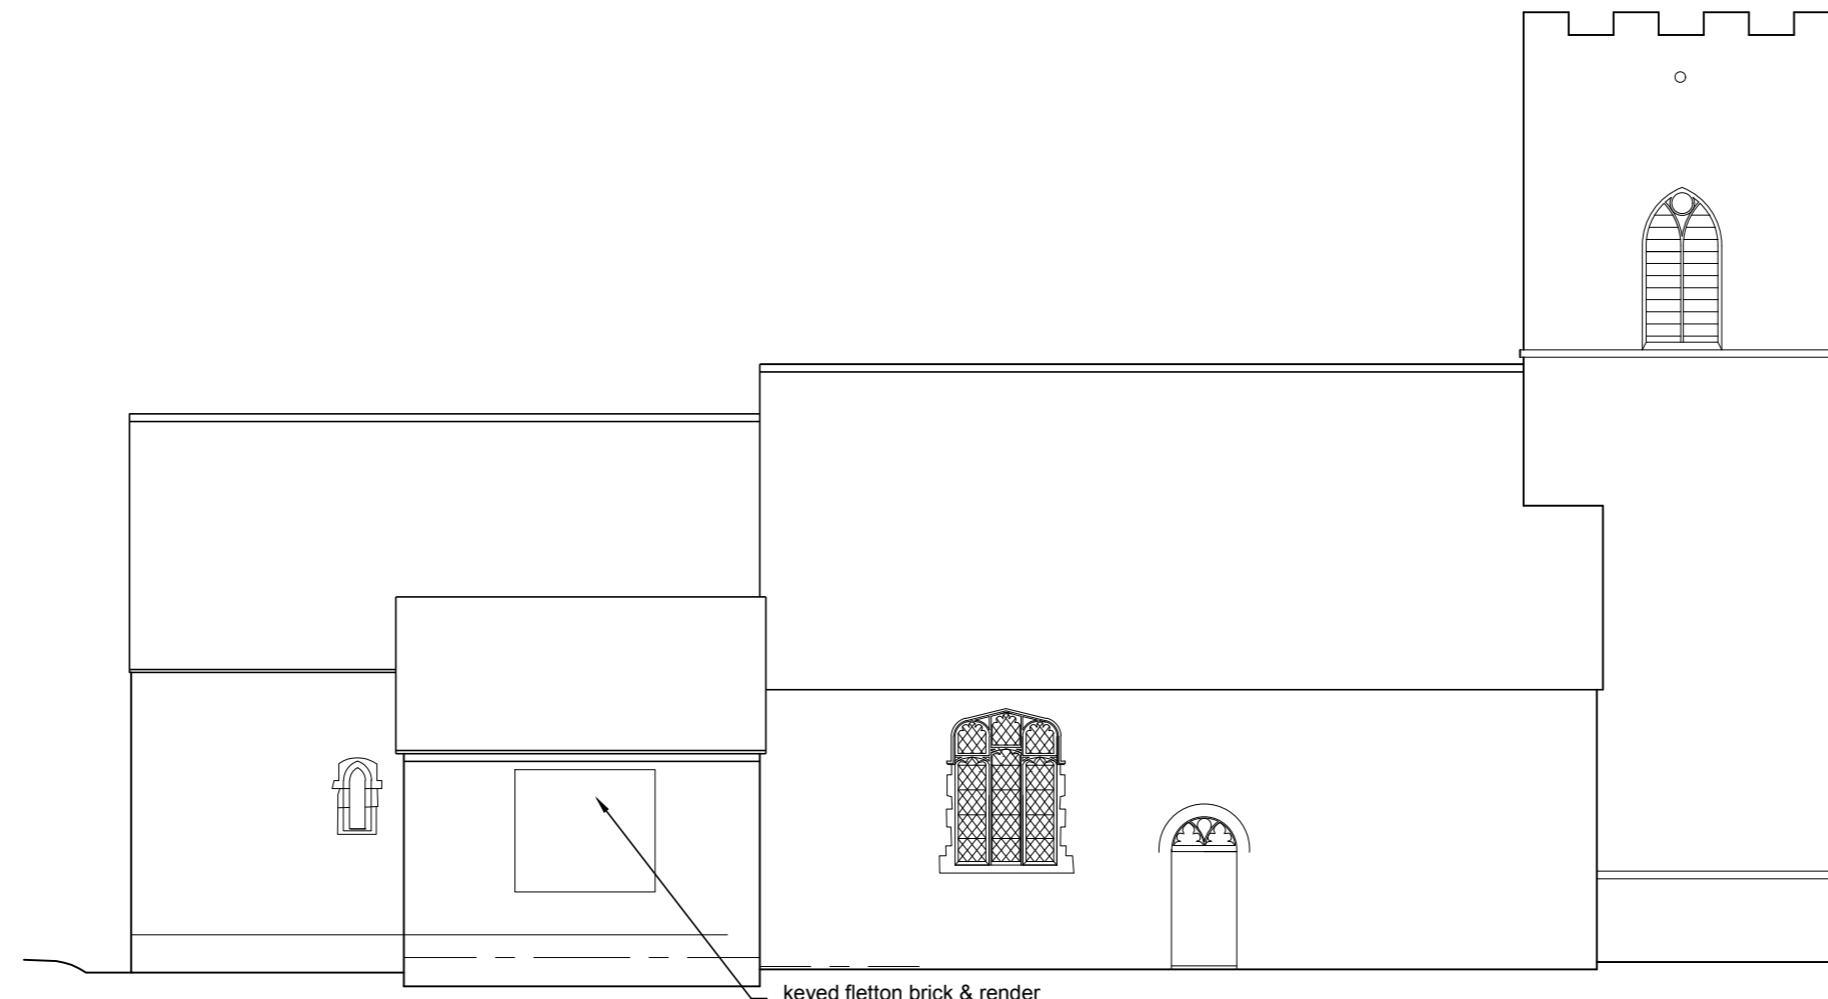


NORTH ELEVATION AS EXISTING
Scale: 1:100

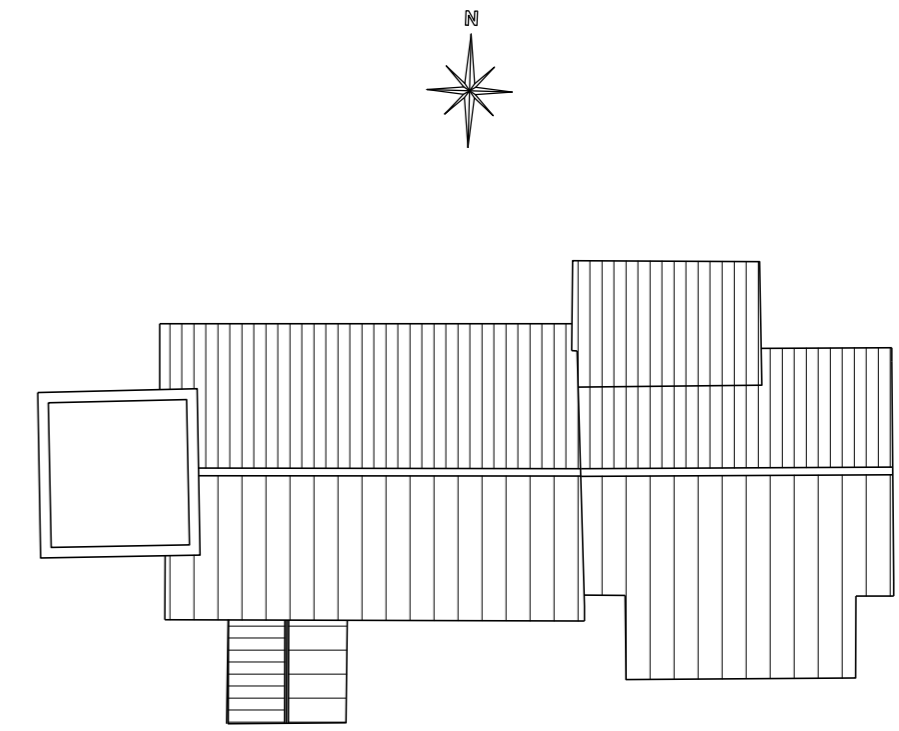


ROOF PLAN, EXISTING & PROPOSED
Scale: 1:200

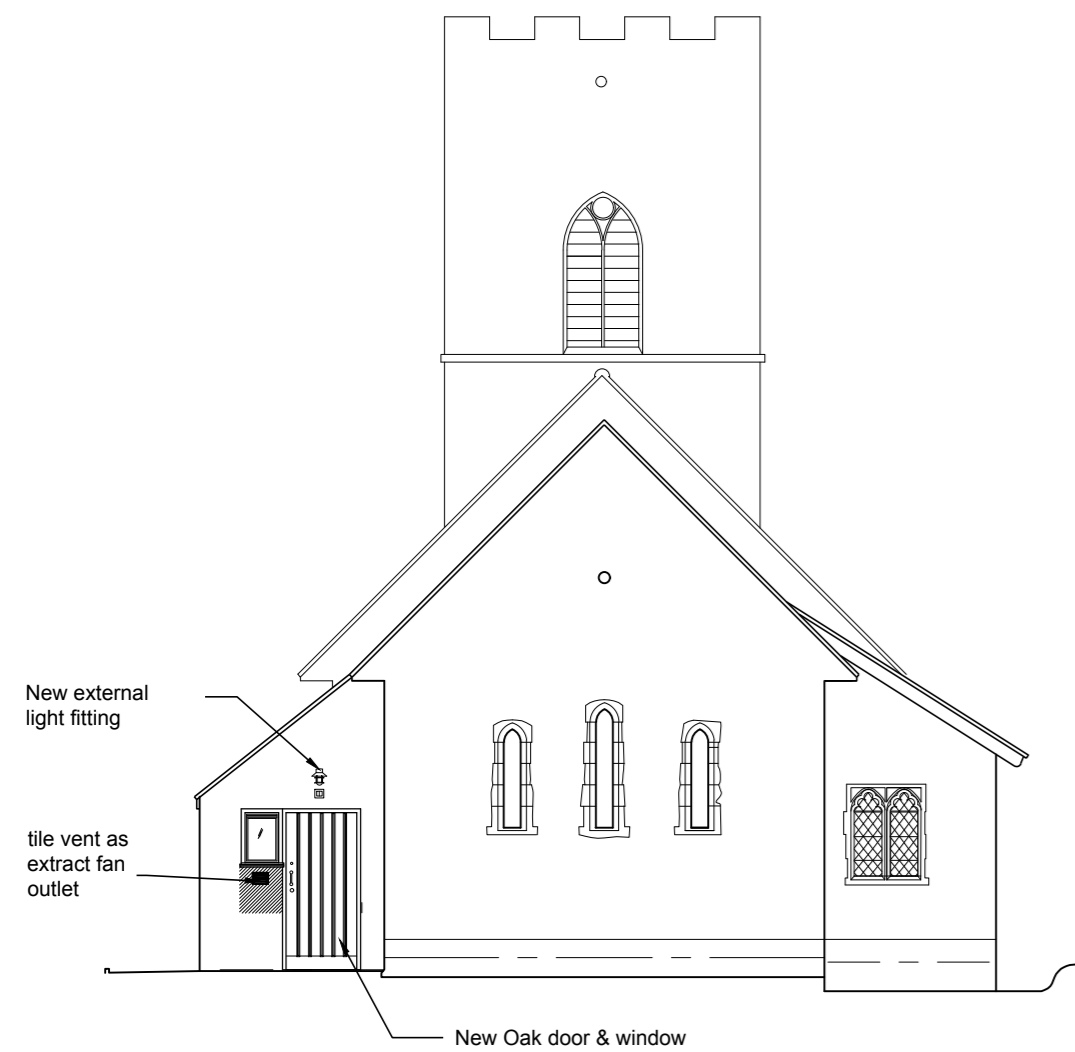

EAST ELEVATION AS PROPOSED
Scale: 1:100

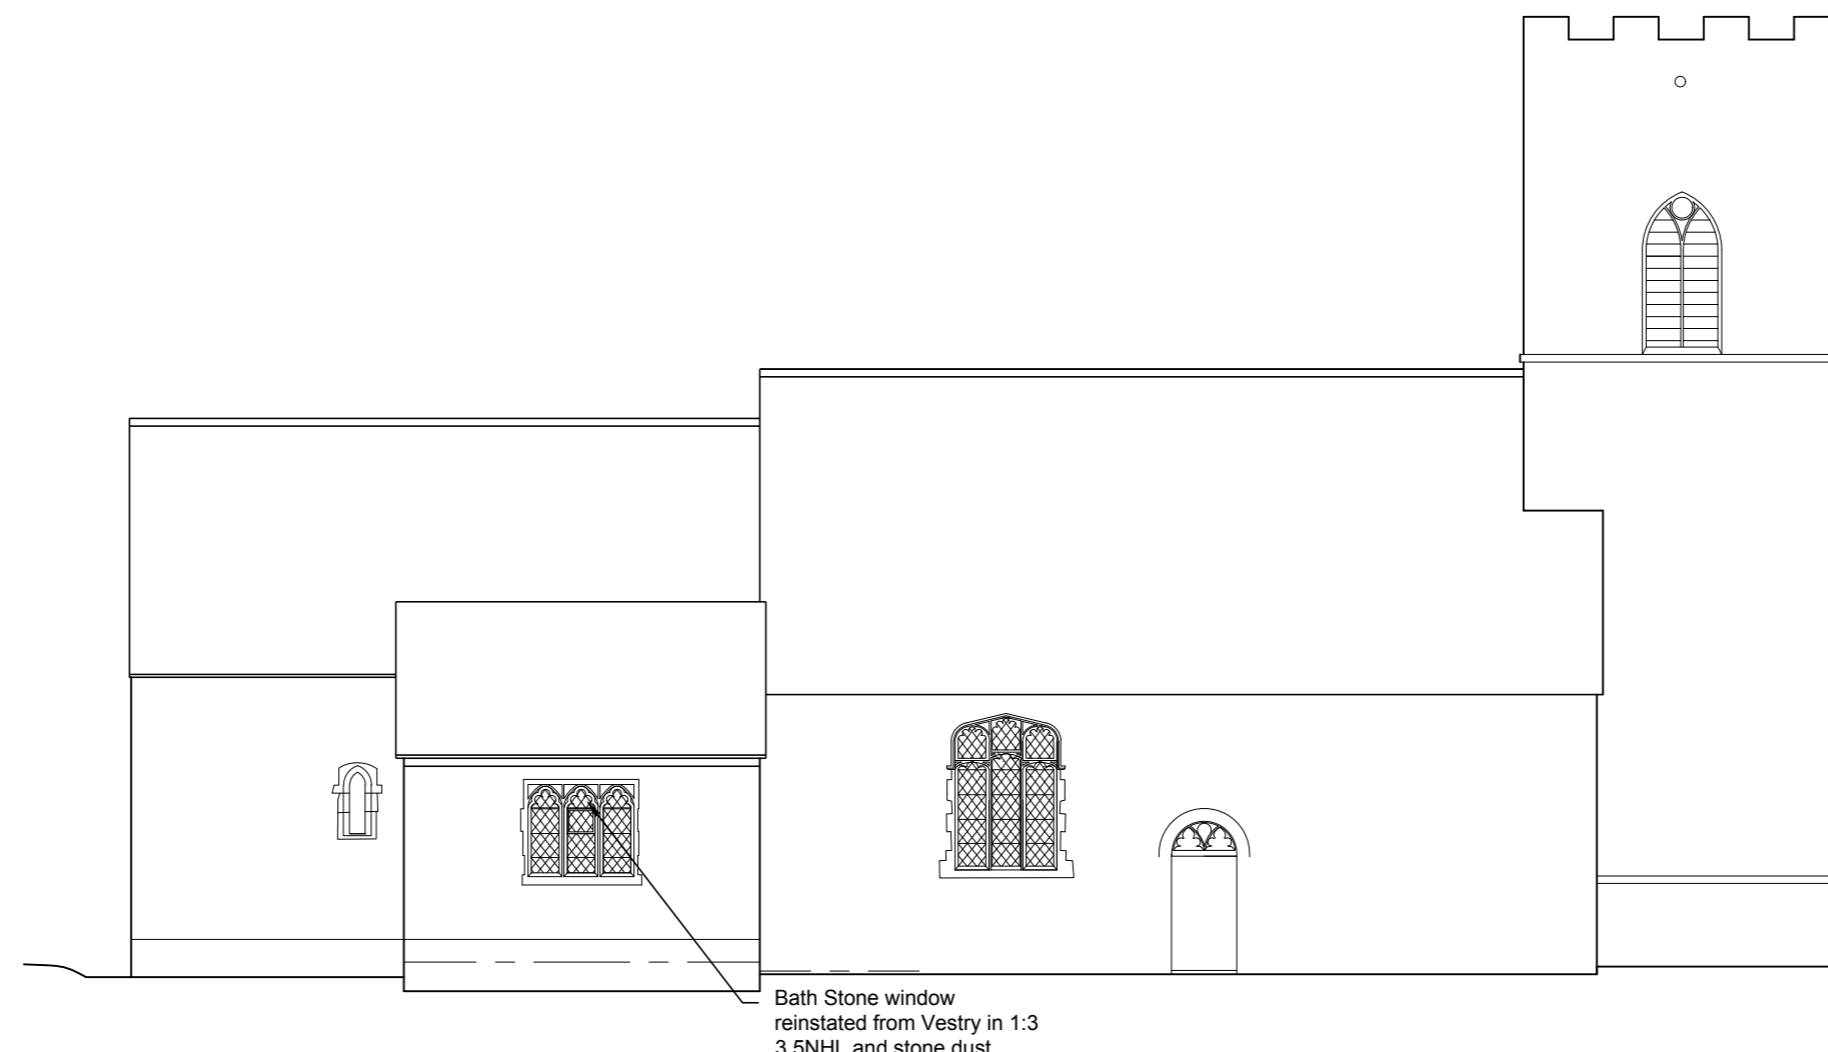

NORTH ELEVATION AS PROPOSED
Scale: 1:100

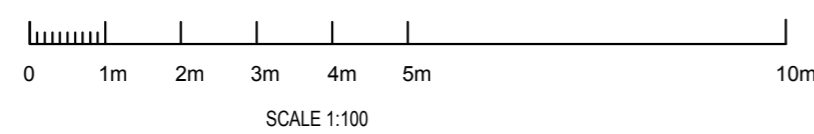

DAVID WHYMARK
ARCHITECTURE & CONSERVATION
The Studio, Stackwood Road, Polstead, Colchester CO6 5BA
Tel & Fax: 01473 827200 Mobile: 07976 763230
E-mail: info@suffolk-architects.com Website: www.suffolk-architects.com

Client: The PCC of St Mary's Church,
Great Blakenham

Project: Vestry Re-ordering & New Kitchen

Title: Elevations & Roof Plan Existing &
Proposed Do not scale from this drawing

Revisions:	A	B	C	Date:	Jan' 19	Drawn by:	MI	Scale(s):	1:100 at A2	Drawing no:	11A
	External light fitting above WC door amended			06.02.2019							