


PLAN AS PROPOSED
Scale: 1:50

WAR
MEMORIAL

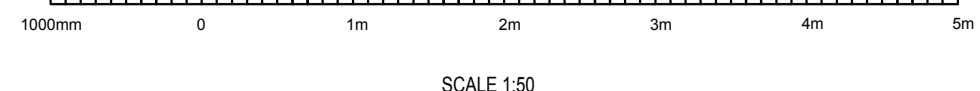

LEGEND
 9.874 proposed level
 9.874 existing level

DAVIDWHYMARK
 ARCHITECTURE & CONSERVATION
 The Studio, Stackwood Road, Poistead, Colchester CO6 5BA
 Tel & Fax: 01473 827200 Mobile: 07976 763230
 E-mail: info@suffolk-architects.com Website: www.suffolk-architects.com

Client: The PCC of St Mary's Church,
Great Blakenham
 Project: Vestry Re-ordering & New Kitchen

Title: GA Plan as Proposed

Revisions:	Date:	Drawn by:	Scale(s):	Drawing no.:
A Proposed new organ added. Slab added over gully	20.09.2017			
B Trench arch system amended	30.04.2018	Aug 17	MI	1:50 at A1
C Additional notes added	30.01.2019			03D
D Additional notes added	06.02.2019			

Do not scale from this drawing